

RES - 7


MARINA DISTRICT
LUSAIL, QATAR



LOCATION :

RES - 7

MARINA DISTRICT
LUSAIL, QATAR

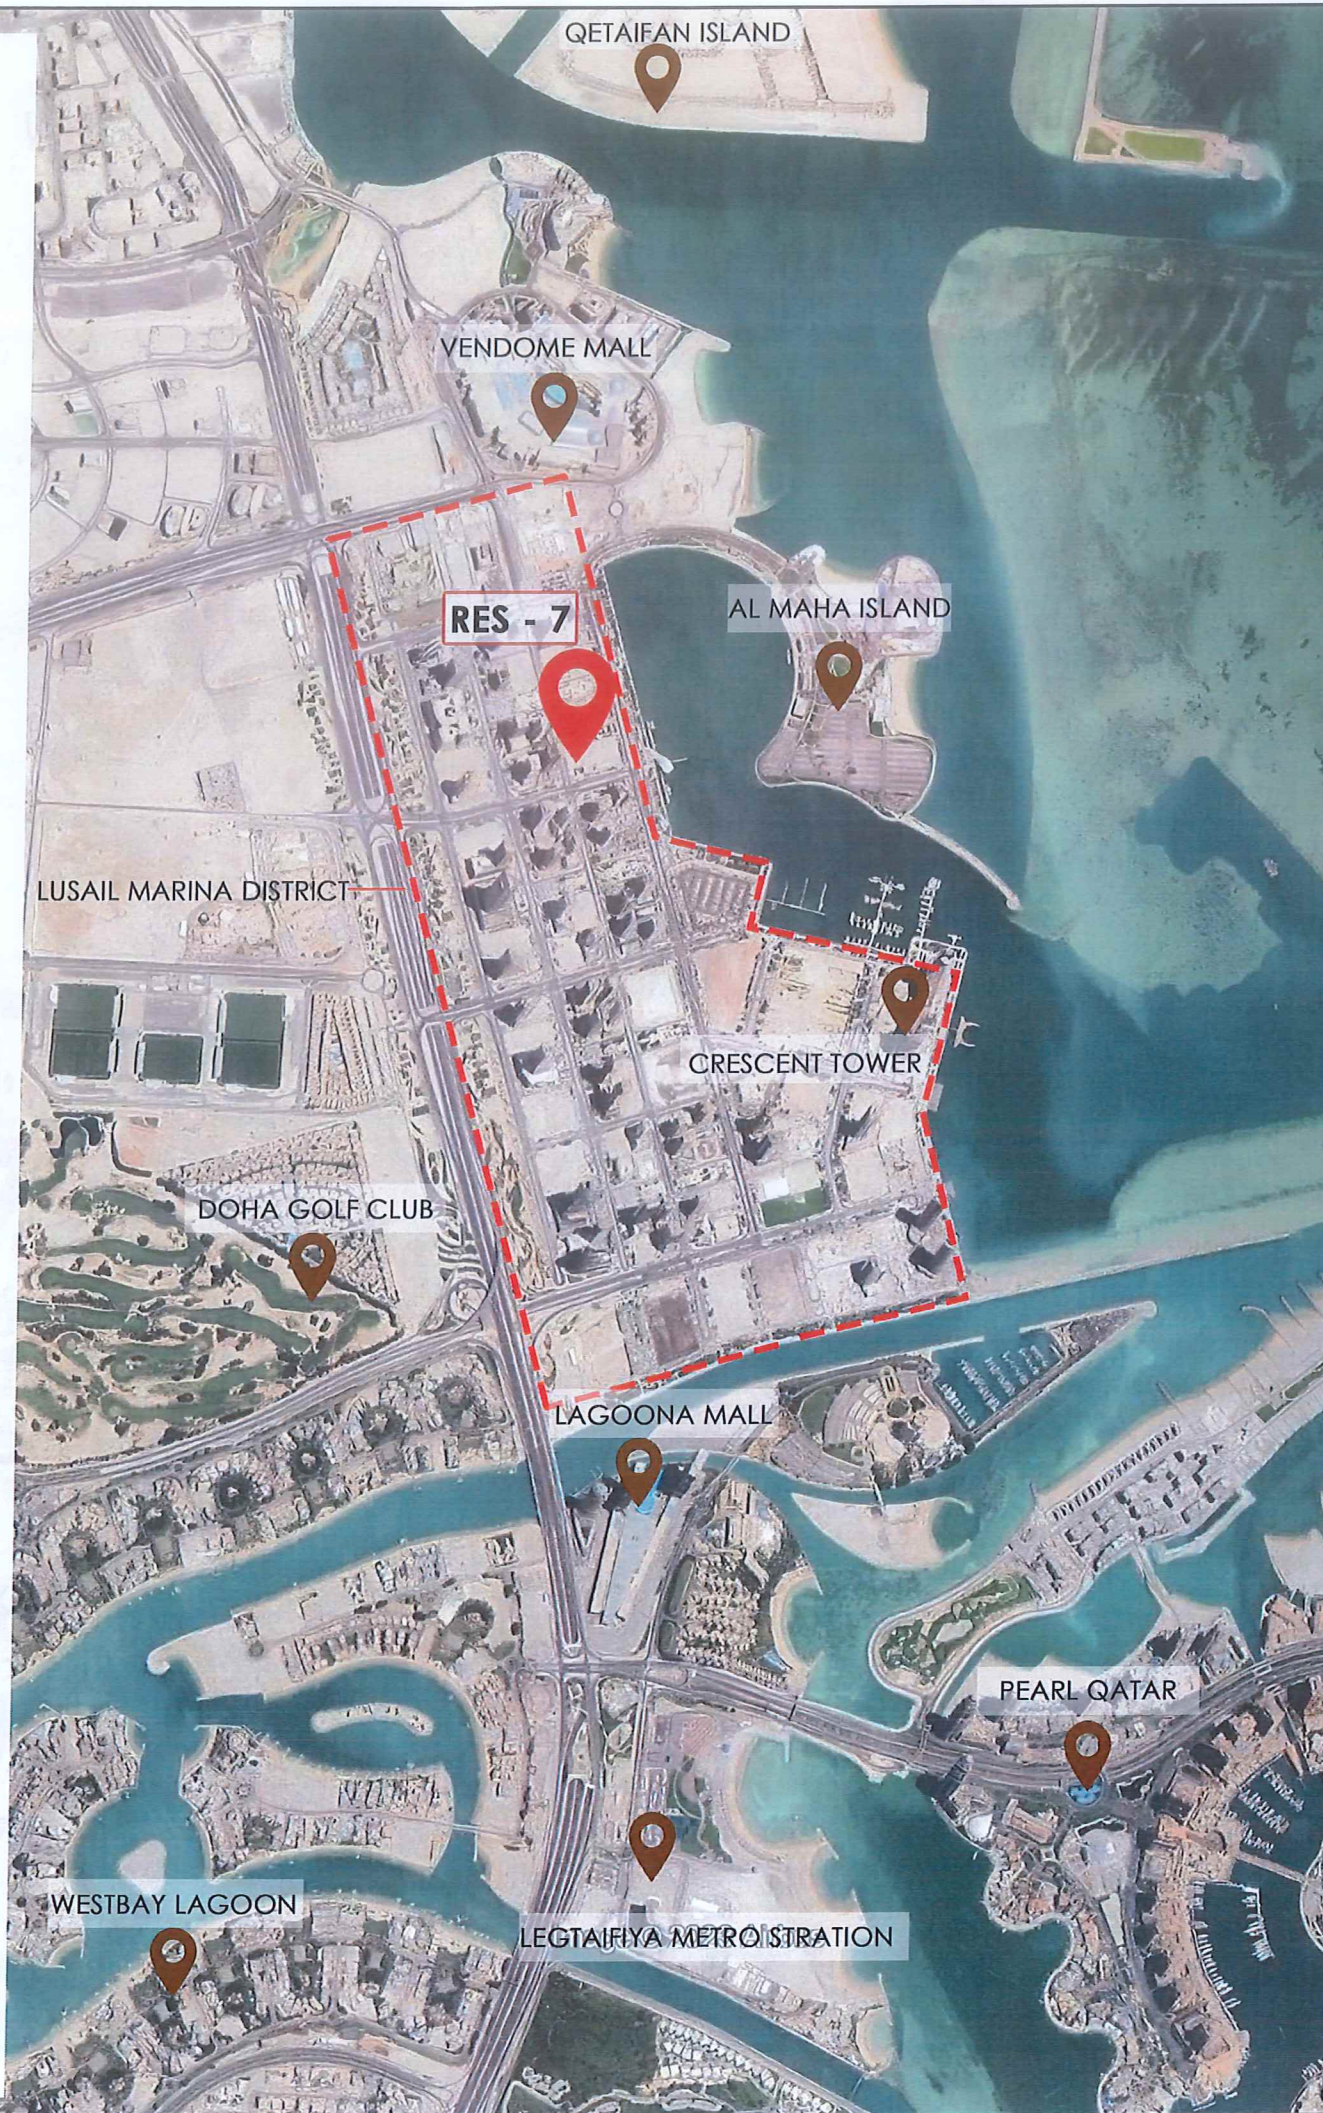


MARINA - 07




Apartment floor plan:

Key plan:

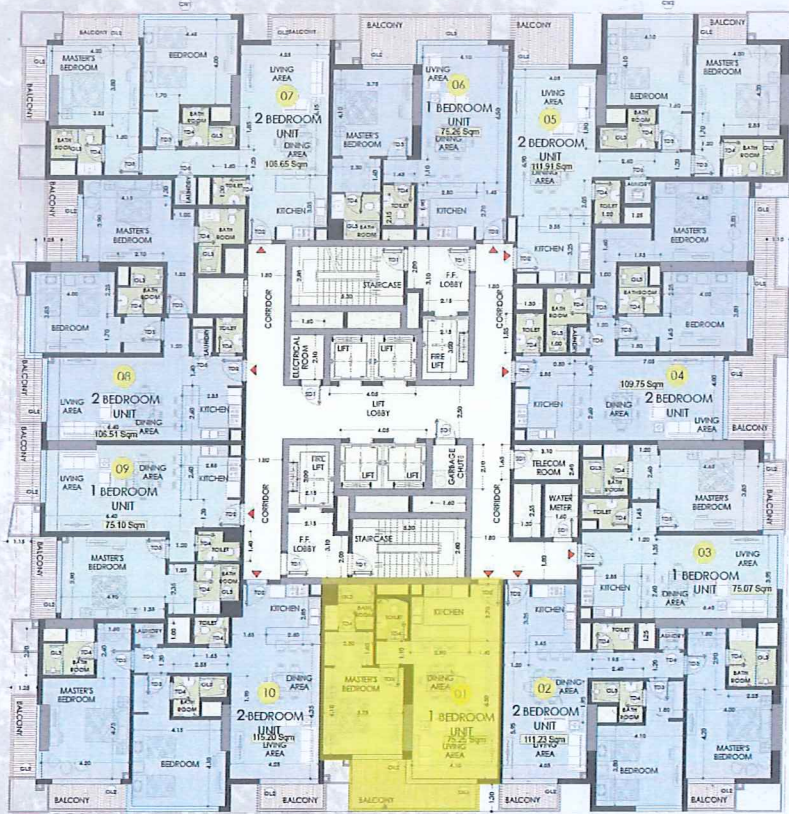

01 TYPICAL FLOOR PLAN (15TH - 18TH FLOOR)
SCALE 1:150

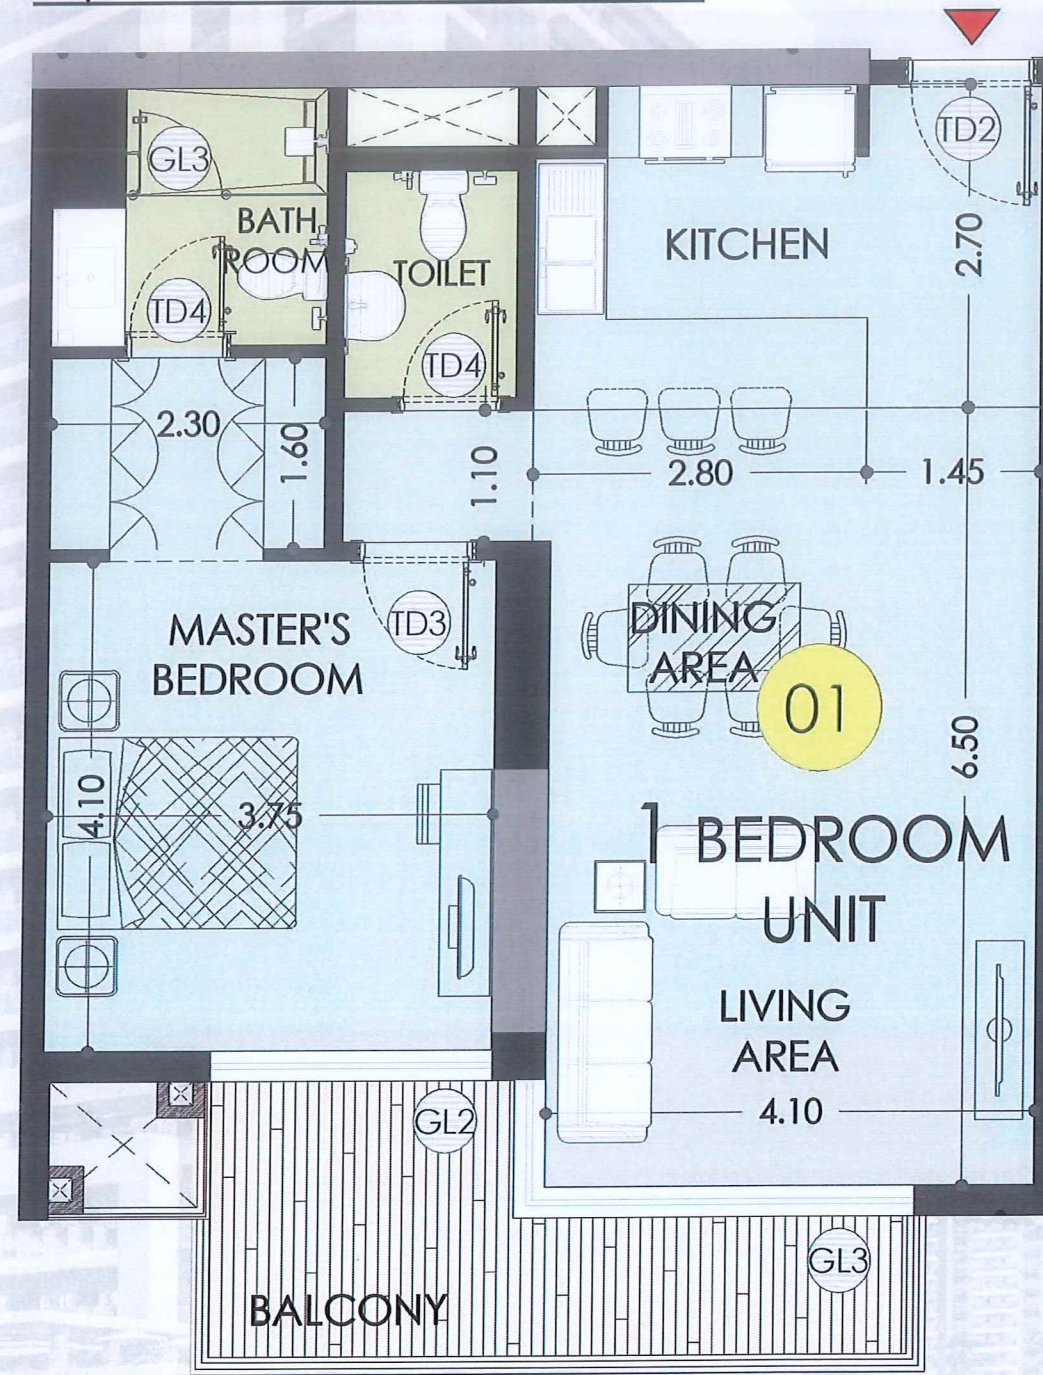

MARINA - 07 APARTMENT - 01


GROSS AREA = 108.90 sqm (Including Balcony)

MARINA - 07




Apartment floor plan:

Key plan:

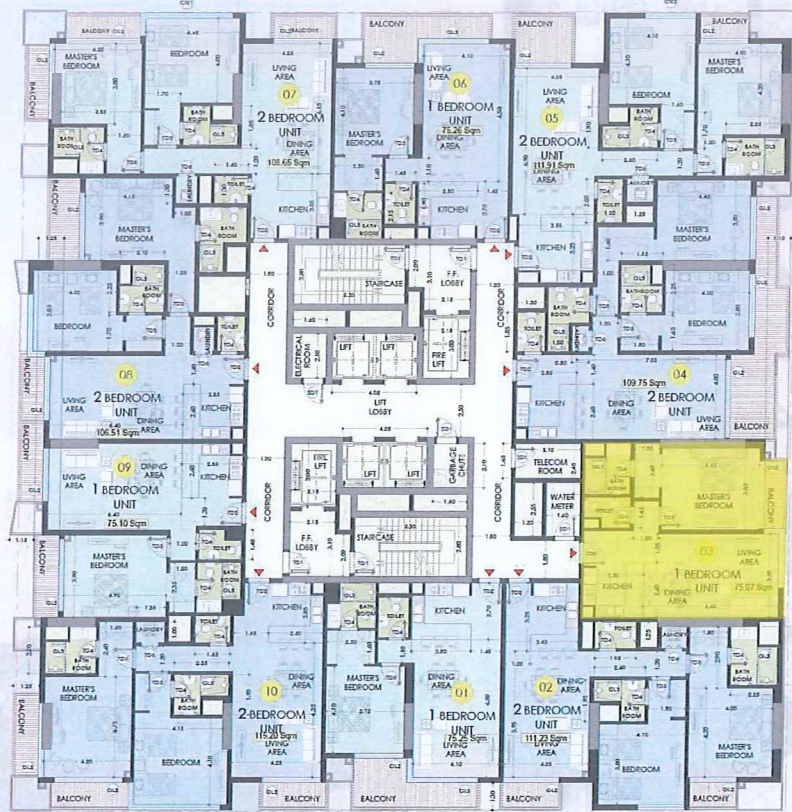

01 TYPICAL FLOOR PLAN (15TH - 18TH FLOOR)
SCALE 1:150

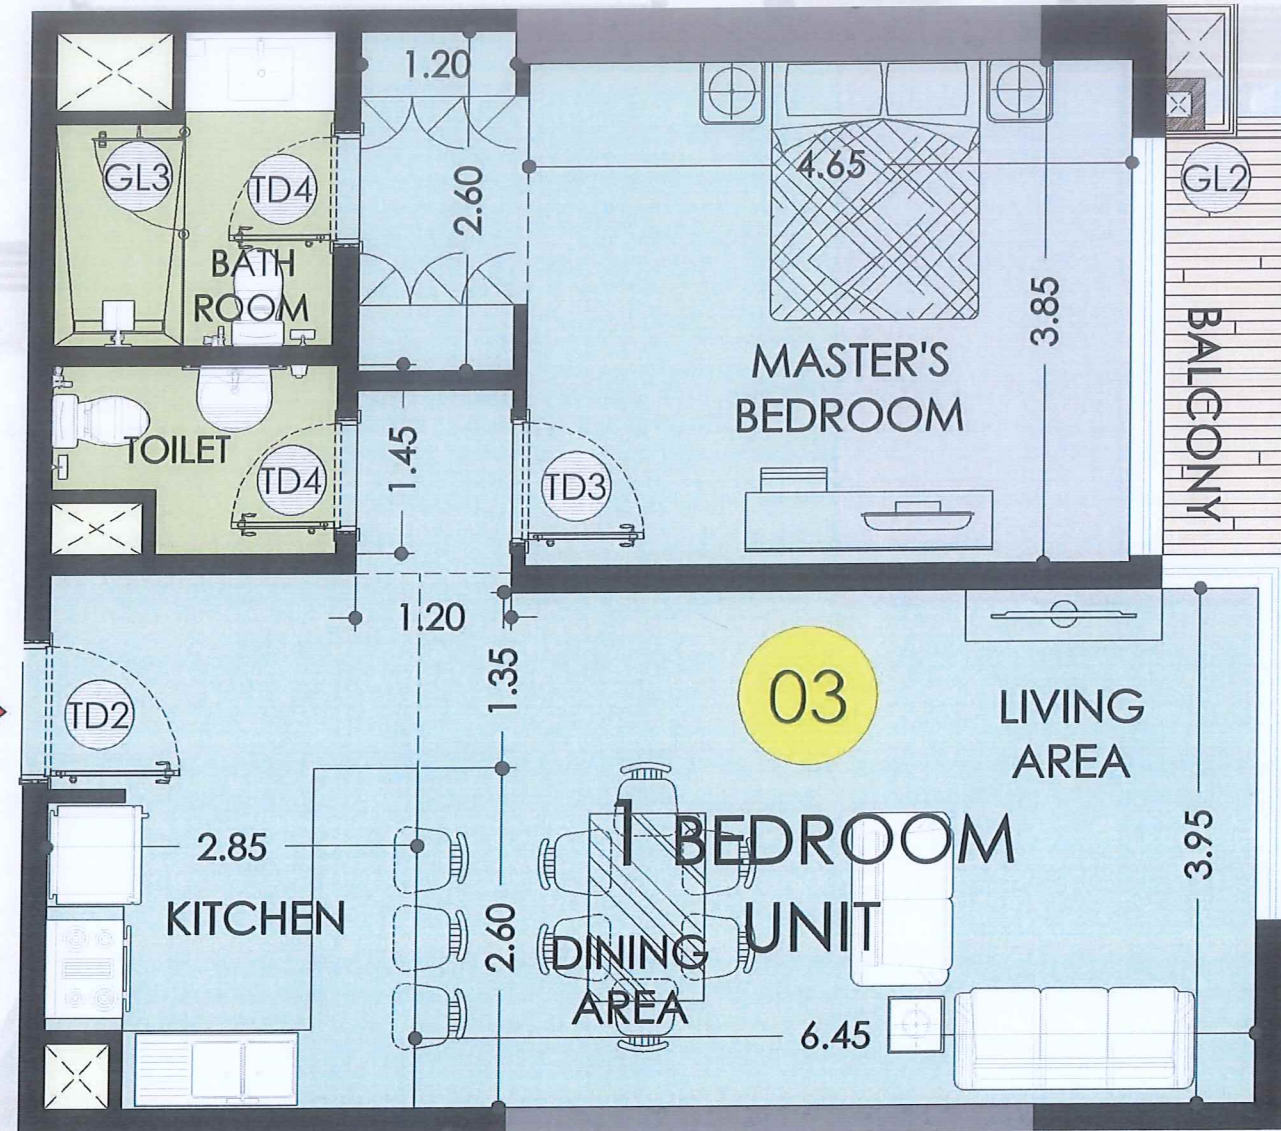

MARINA - 07 APARTMENT - 03


GROSS AREA = 101.20 sqm (Including Balcony)

MARINA - 07




Apartment floor plan:

Key plan:

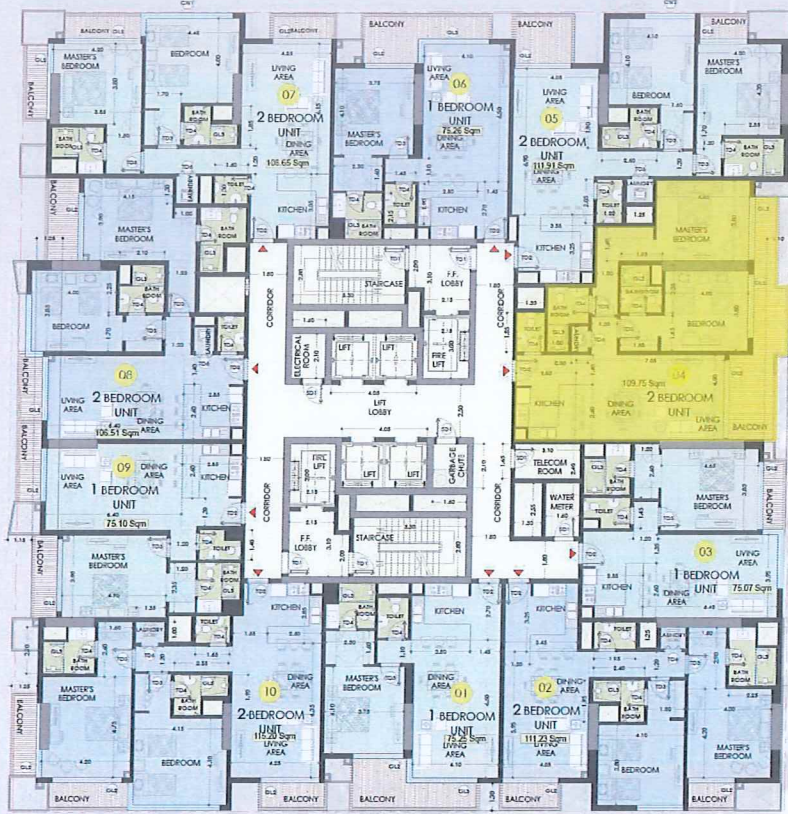

01 TYPICAL FLOOR PLAN (15TH - 18TH FLOOR)
SCALE 1:100

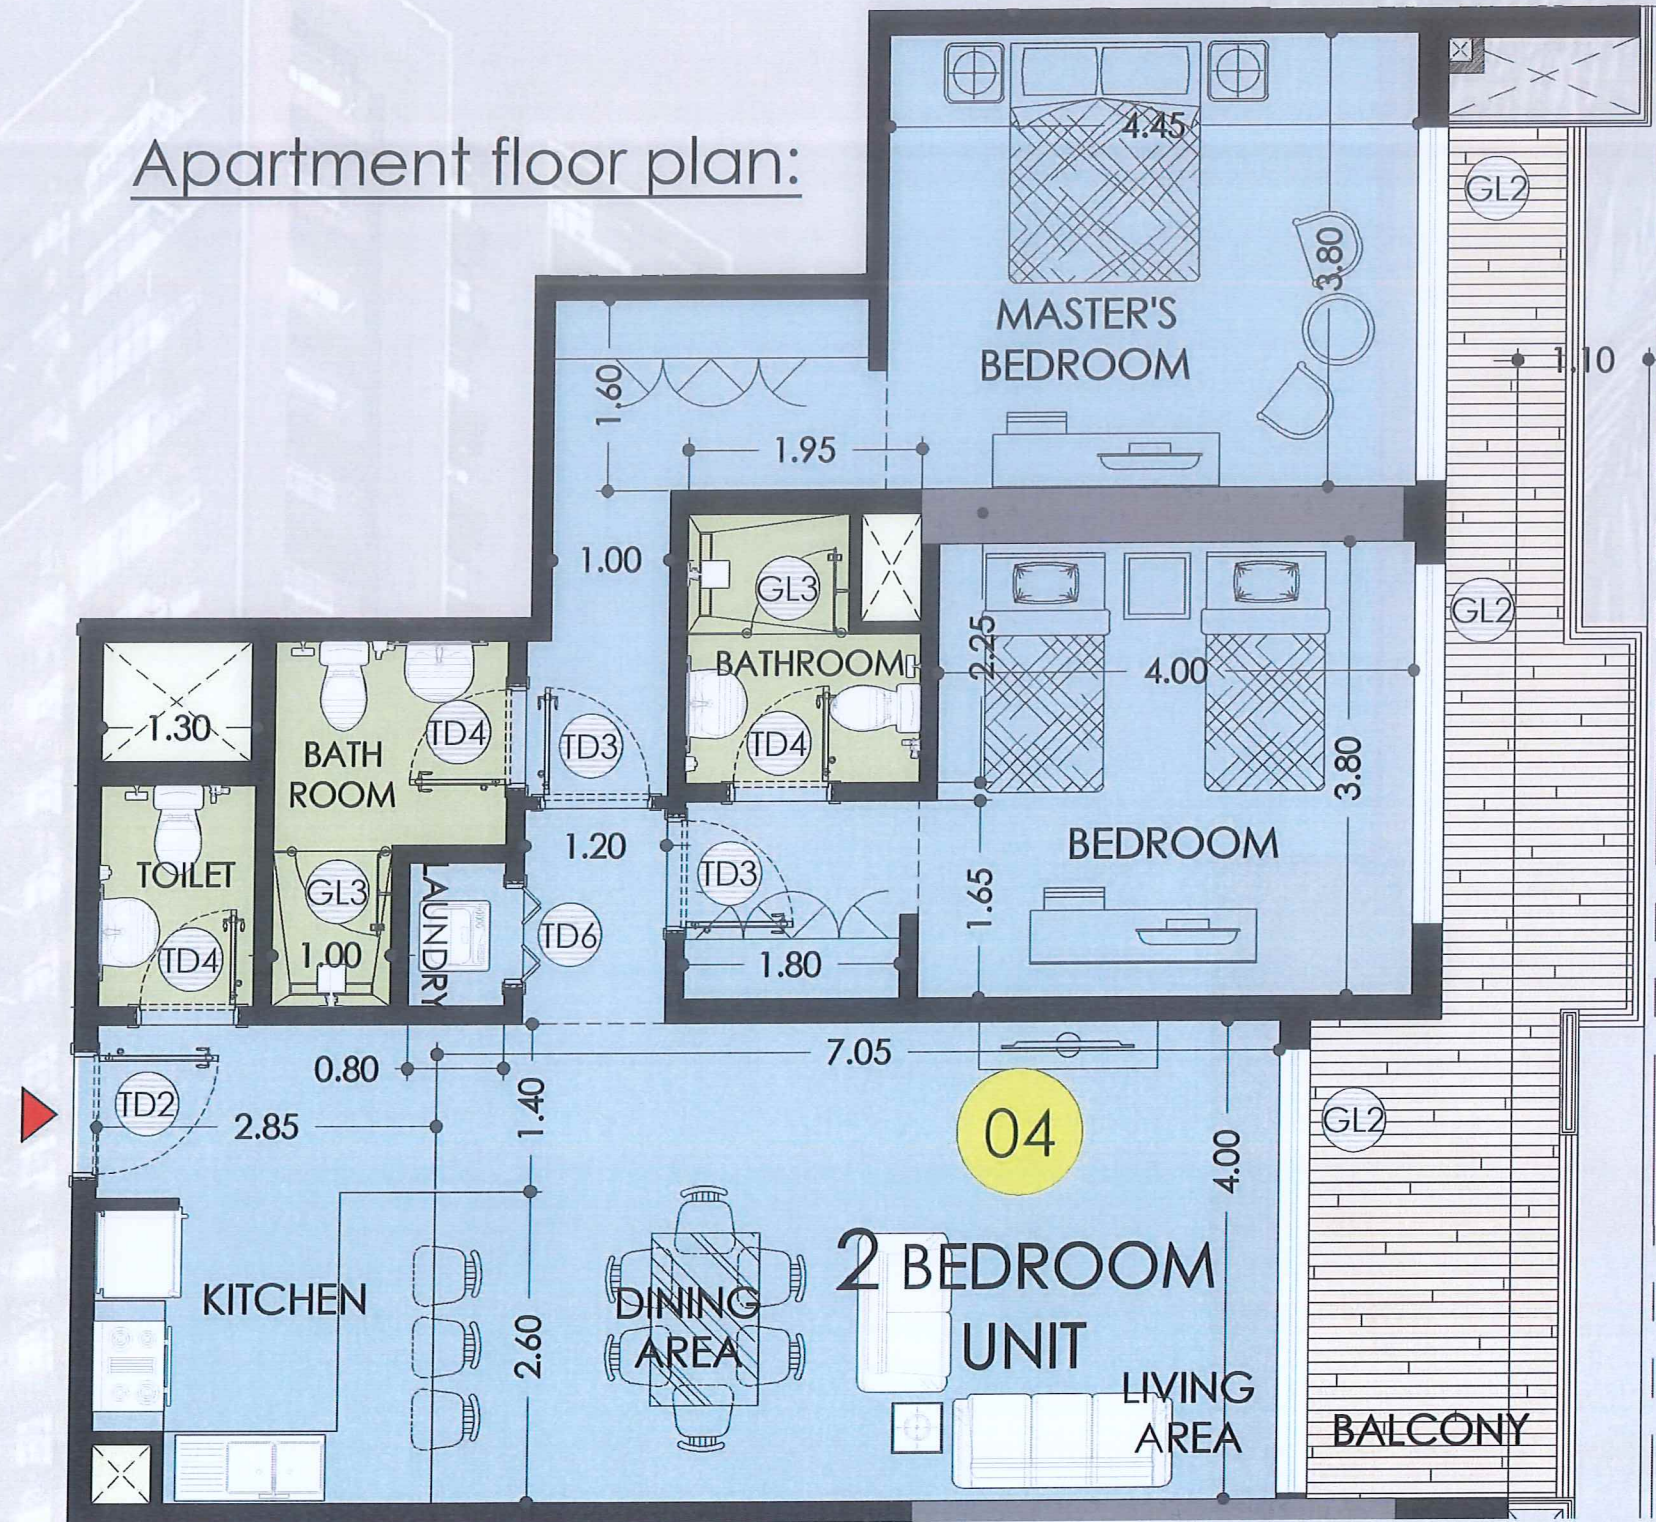

MARINA - 07 APARTMENT - 04


GROSS AREA = 162.65 sqm (Including Balcony)

Apartment floor plan:


MARINA - 07



Key plan:

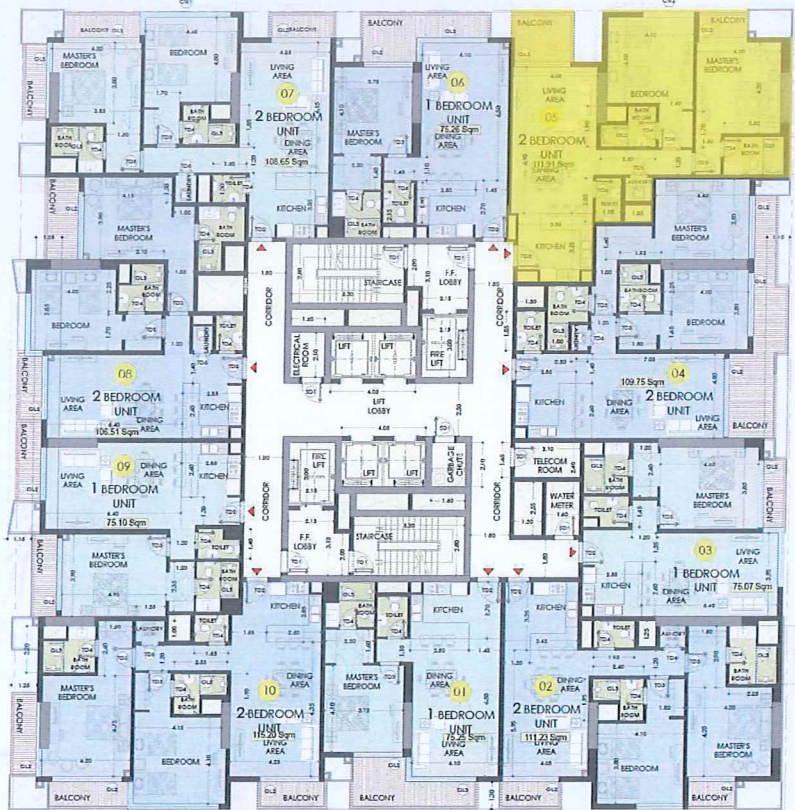

01 TYPICAL FLOOR PLAN (15TH - 18TH FLOOR)
SCALE 1:100

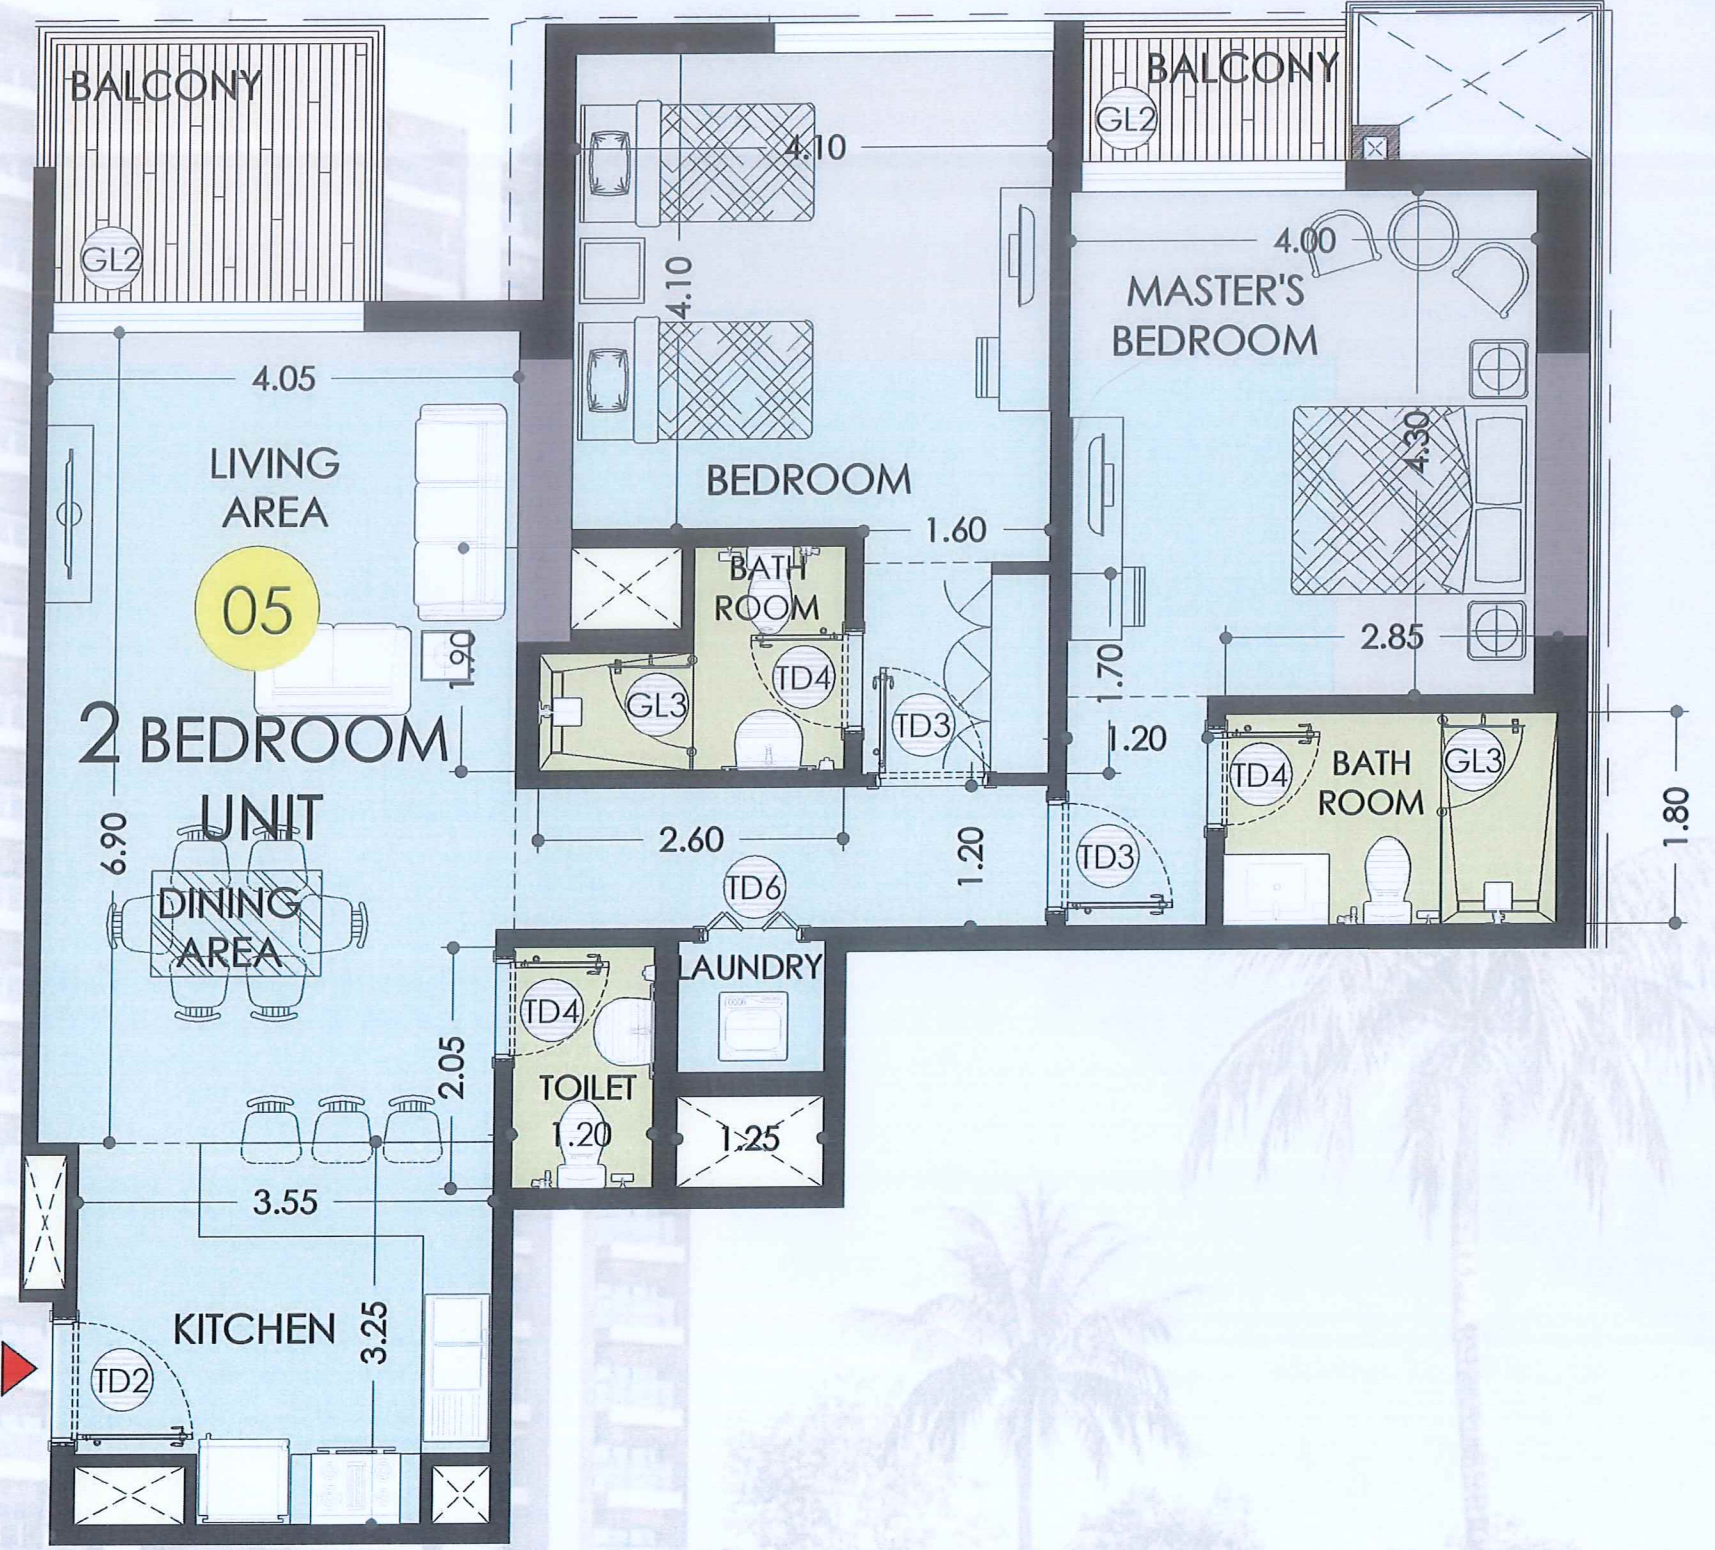

MARINA - 07
APARTMENT - 05


GROSS AREA = 152.80 sqm (Including Balcony)

MARINA - 07




Apartment floor plan:

Key plan:

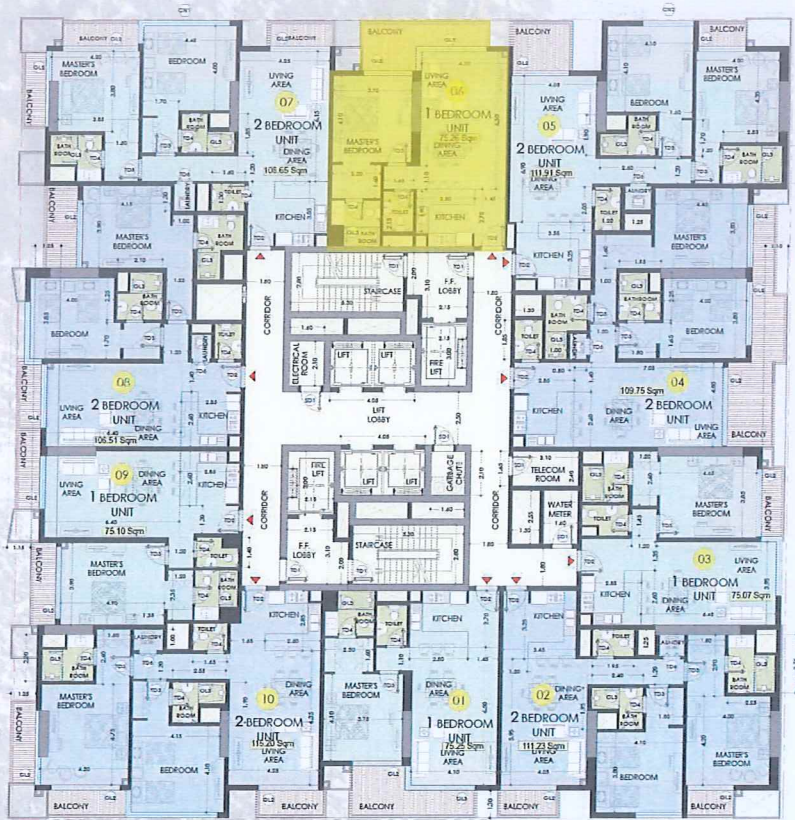

01 TYPICAL FLOOR PLAN (15TH - 18TH FLOOR)
SCALE 1:100

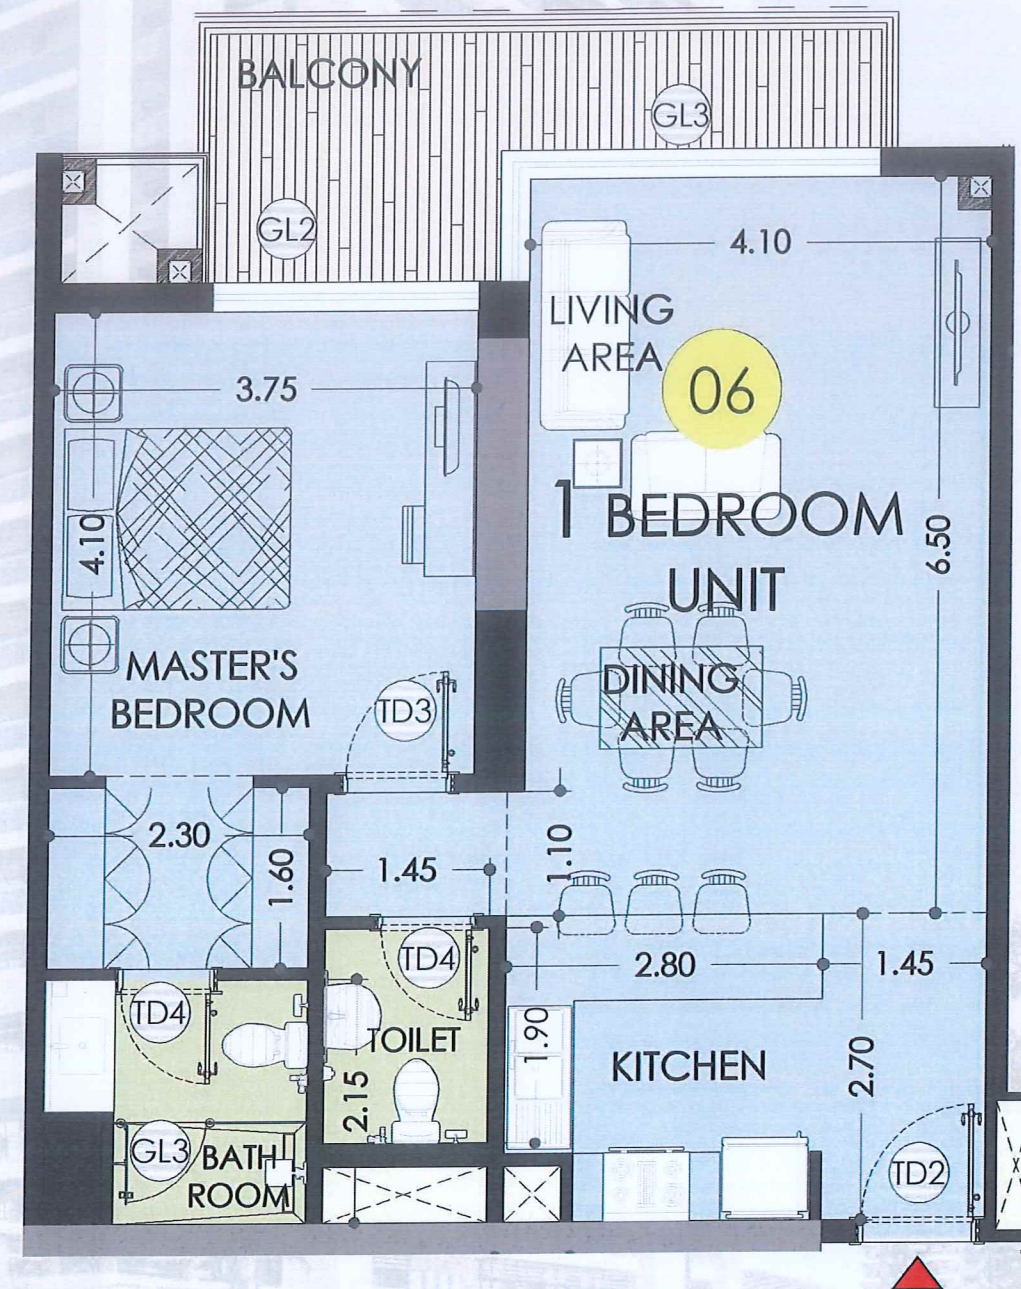

MARINA - 07 APARTMENT - 06


GROSS AREA = 108.00 sqm (Including Balcony)

MARINA - 07




Apartment floor plan:

Key plan:

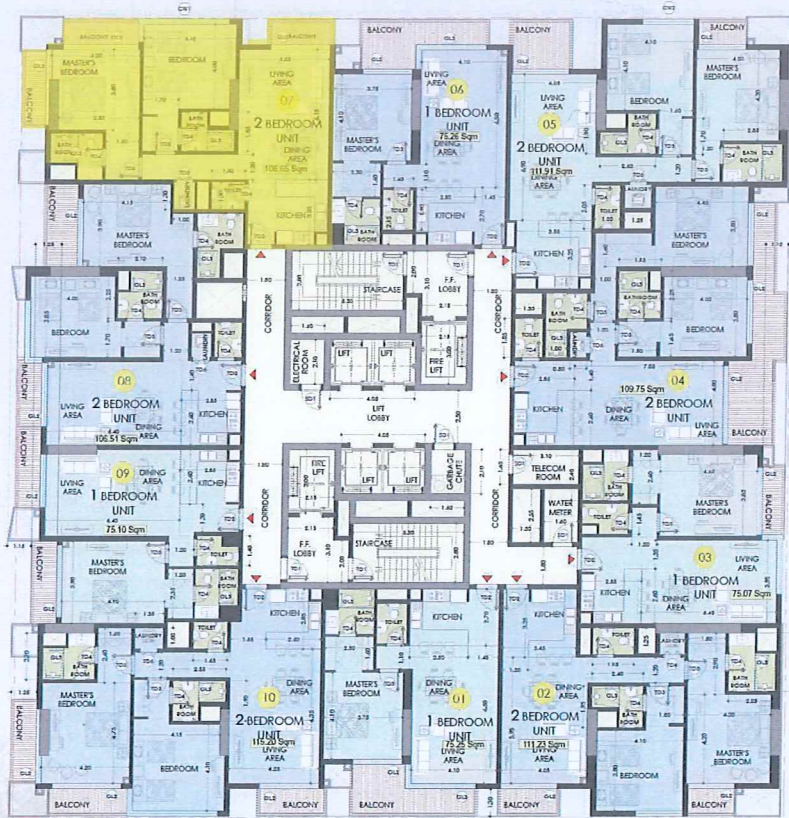

01 TYPICAL FLOOR PLAN (15TH - 18TH FLOOR)
SCALE 1:150

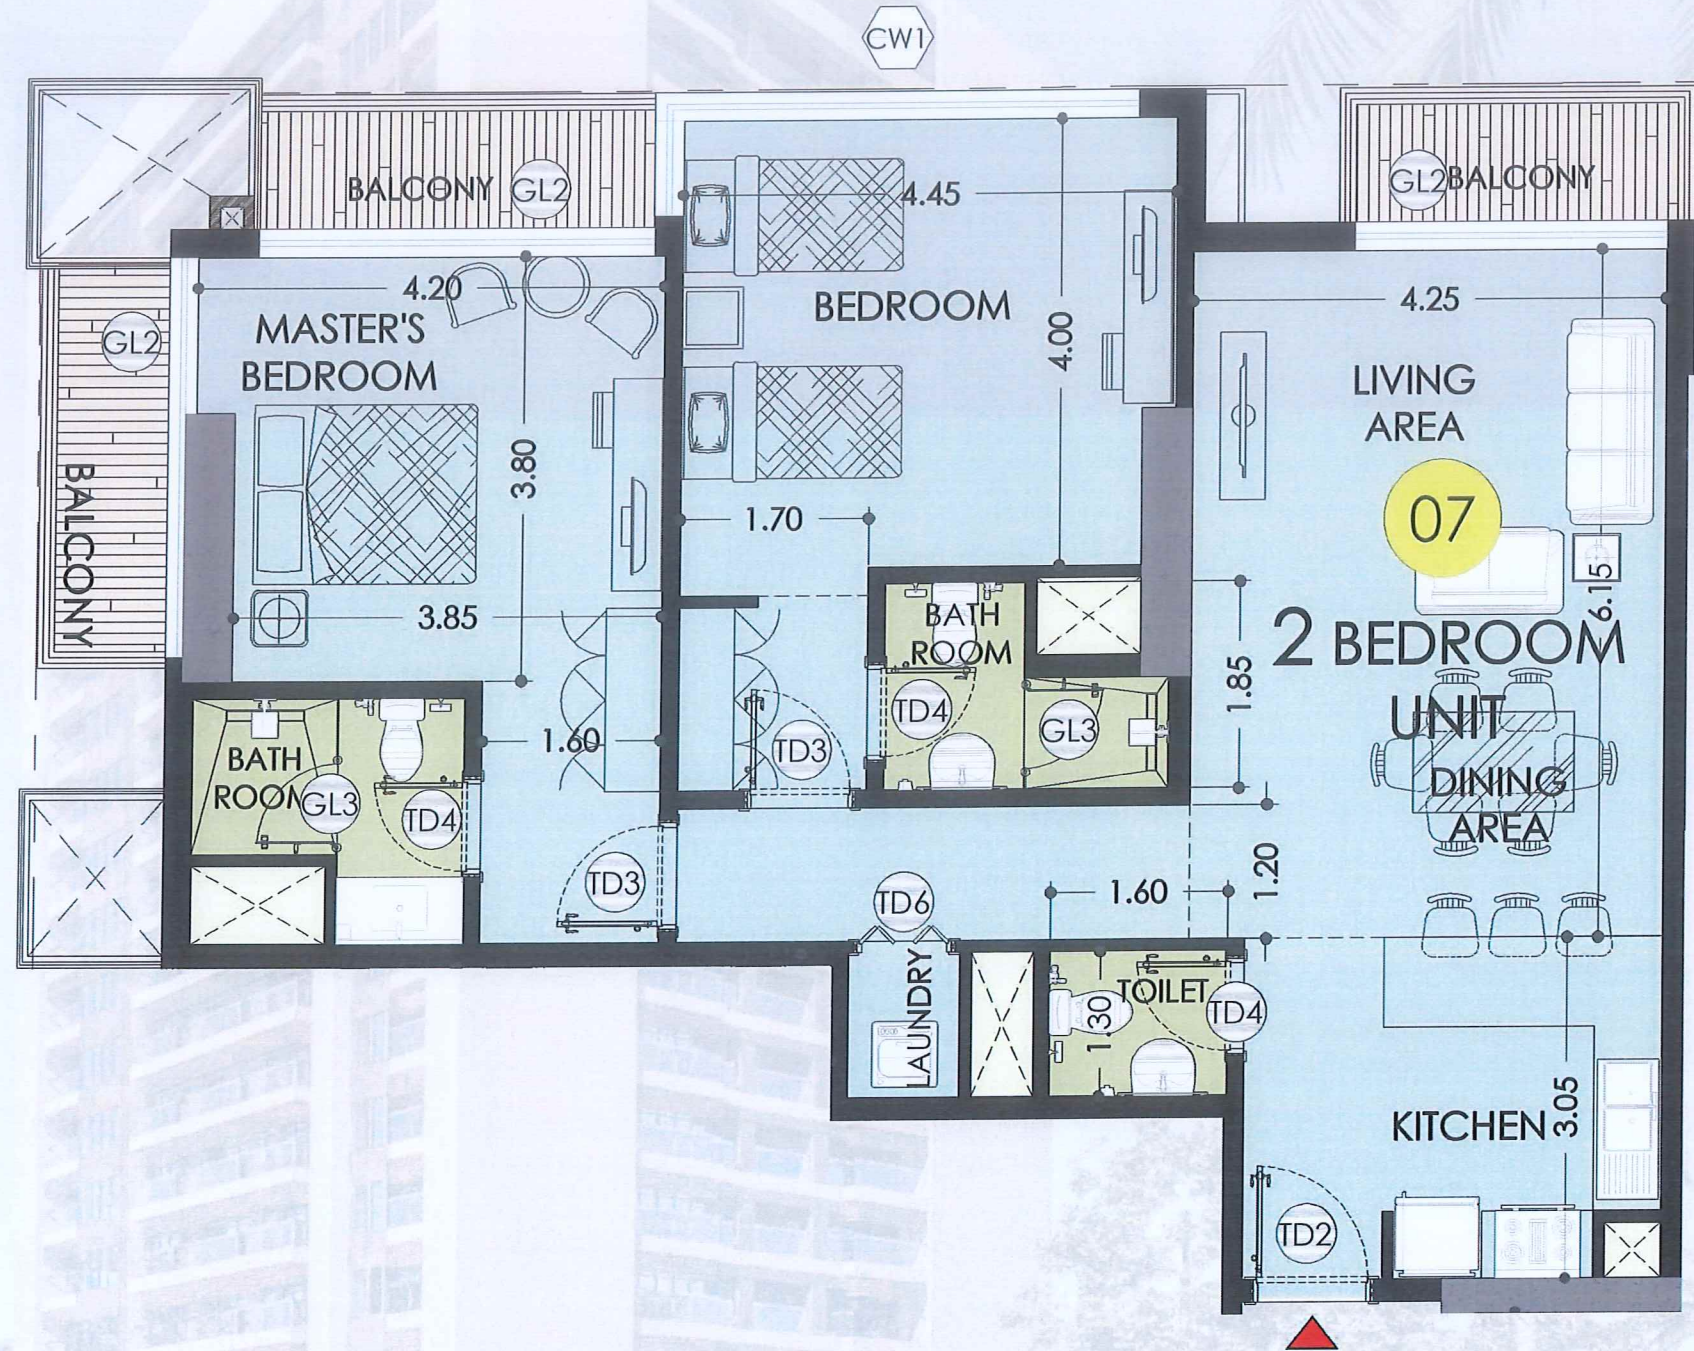

MARINA - 07 APARTMENT - 07


GROSS AREA = 152.25 sqm (Including Balcony)

MARINA - 07


Apartment floor plan:



Key plan:

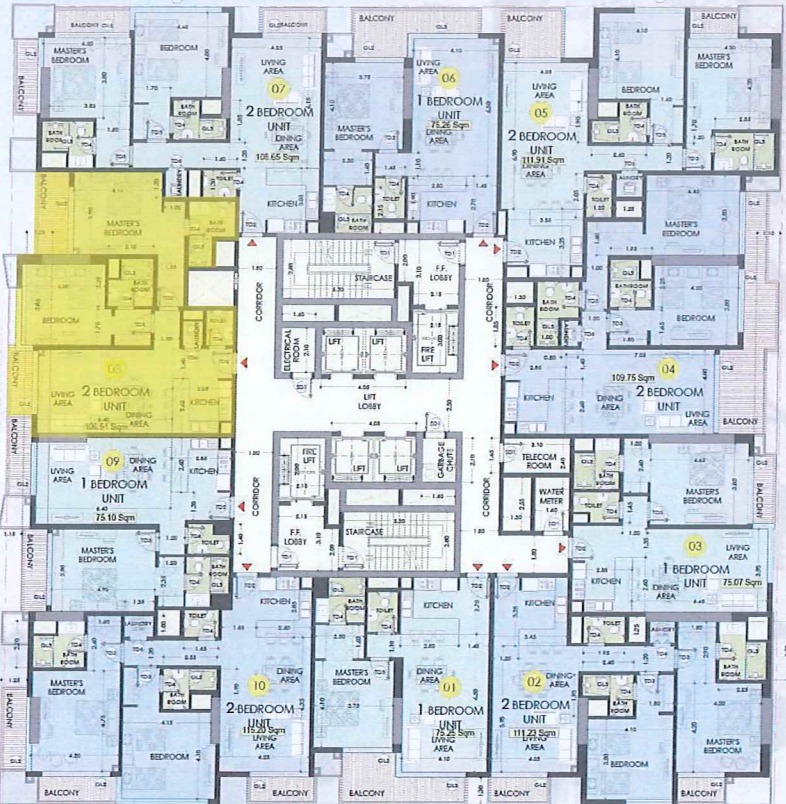

01 TYPICAL FLOOR PLAN (15TH - 18TH FLOOR)
SCALE 1:150

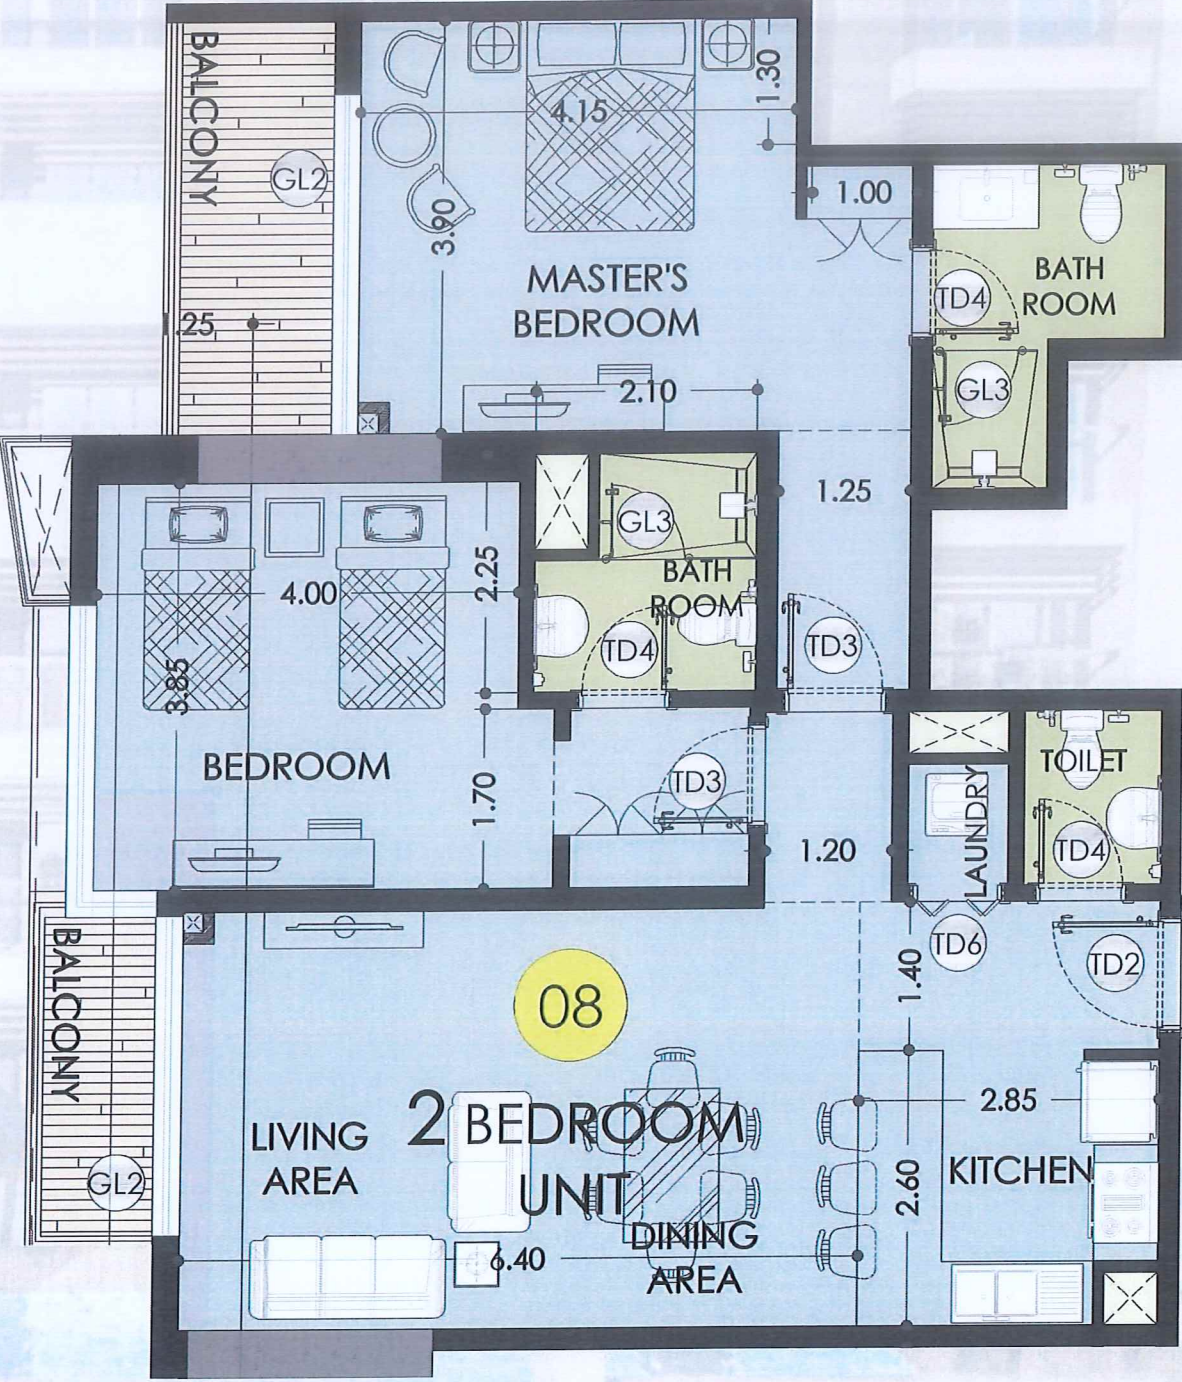


MARINA - 07 APARTMENT - 08

GROSS AREA = 146.80 sqm (Including Balcony)


MARINA - 07

Key plan:

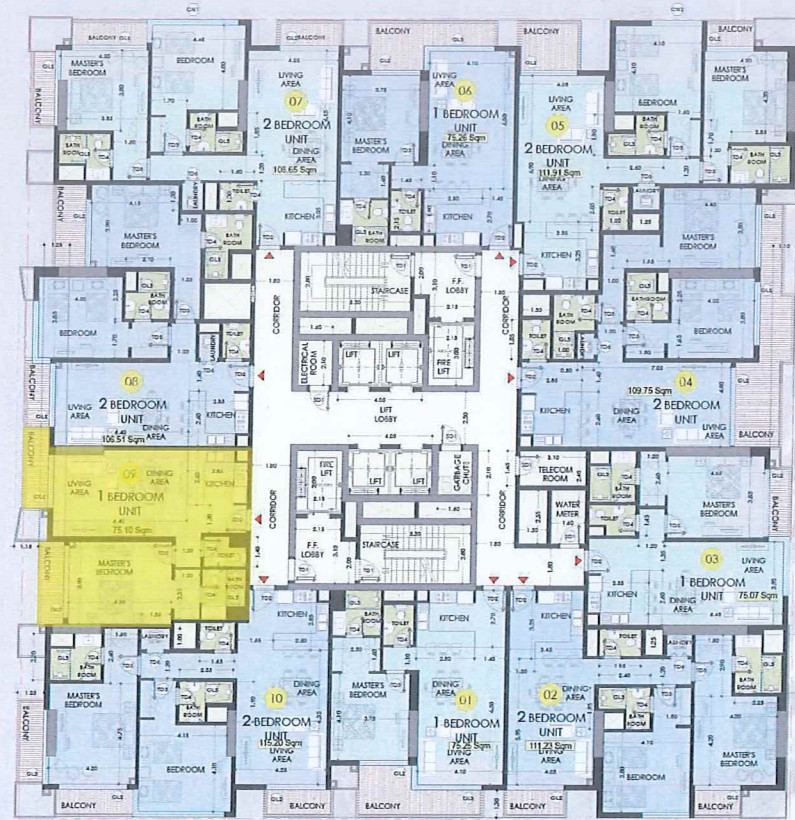

01 TYPICAL FLOOR PLAN (15TH - 18TH FLOOR)
SCALE 1:150

Apartment floor plan:

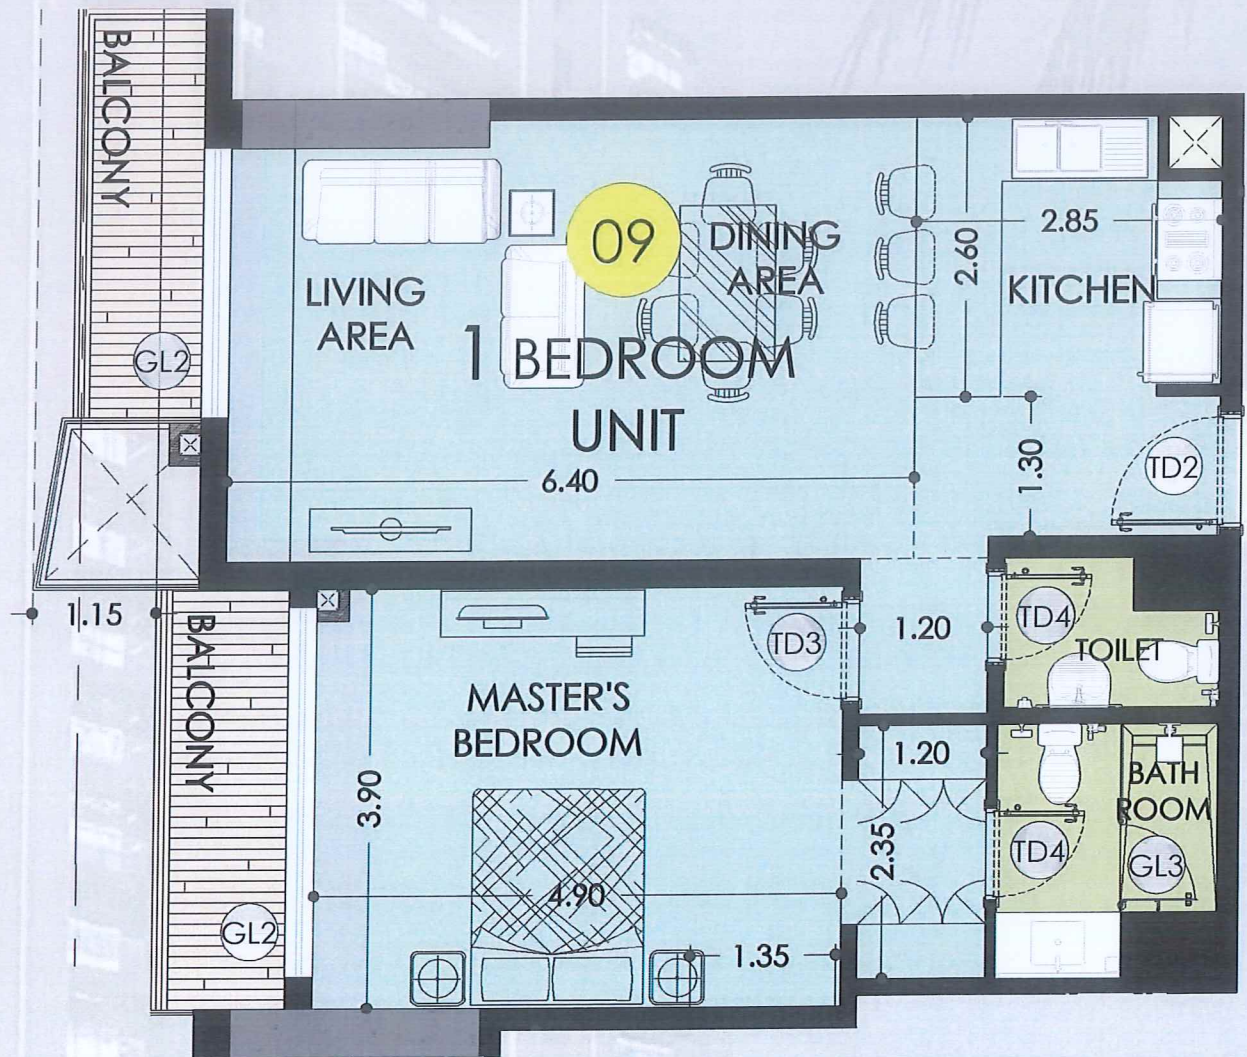


MARINA - 07 APARTMENT - 09

GROSS AREA = 107.91 sqm (Including Balcony)

MARINA - 07




Key plan:

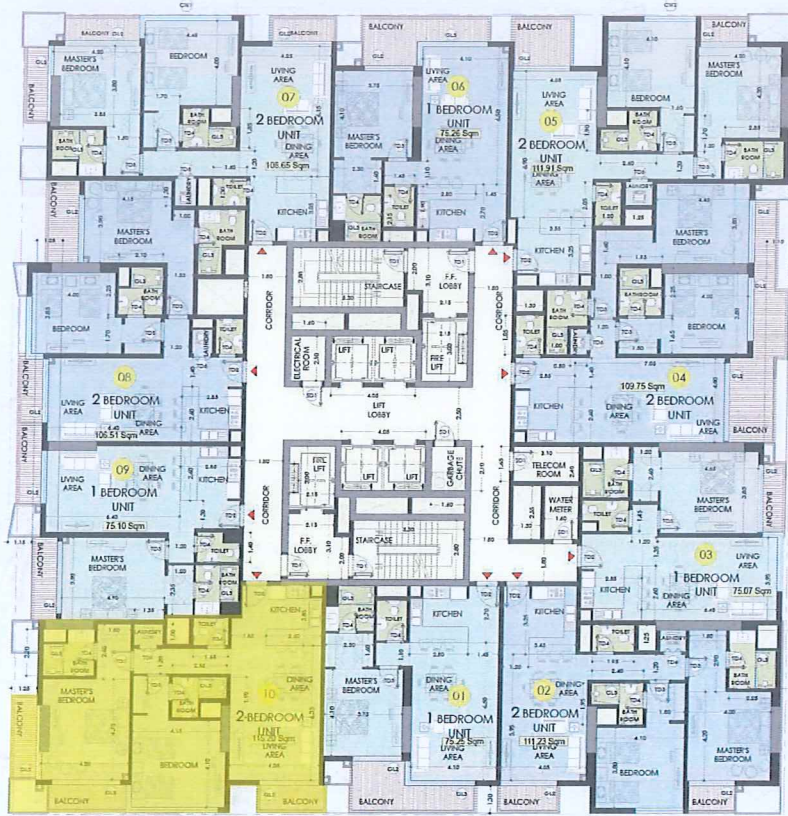

01 TYPICAL FLOOR PLAN (15TH - 18TH FLOOR)
SCALE 1:150

Apartment floor plan:

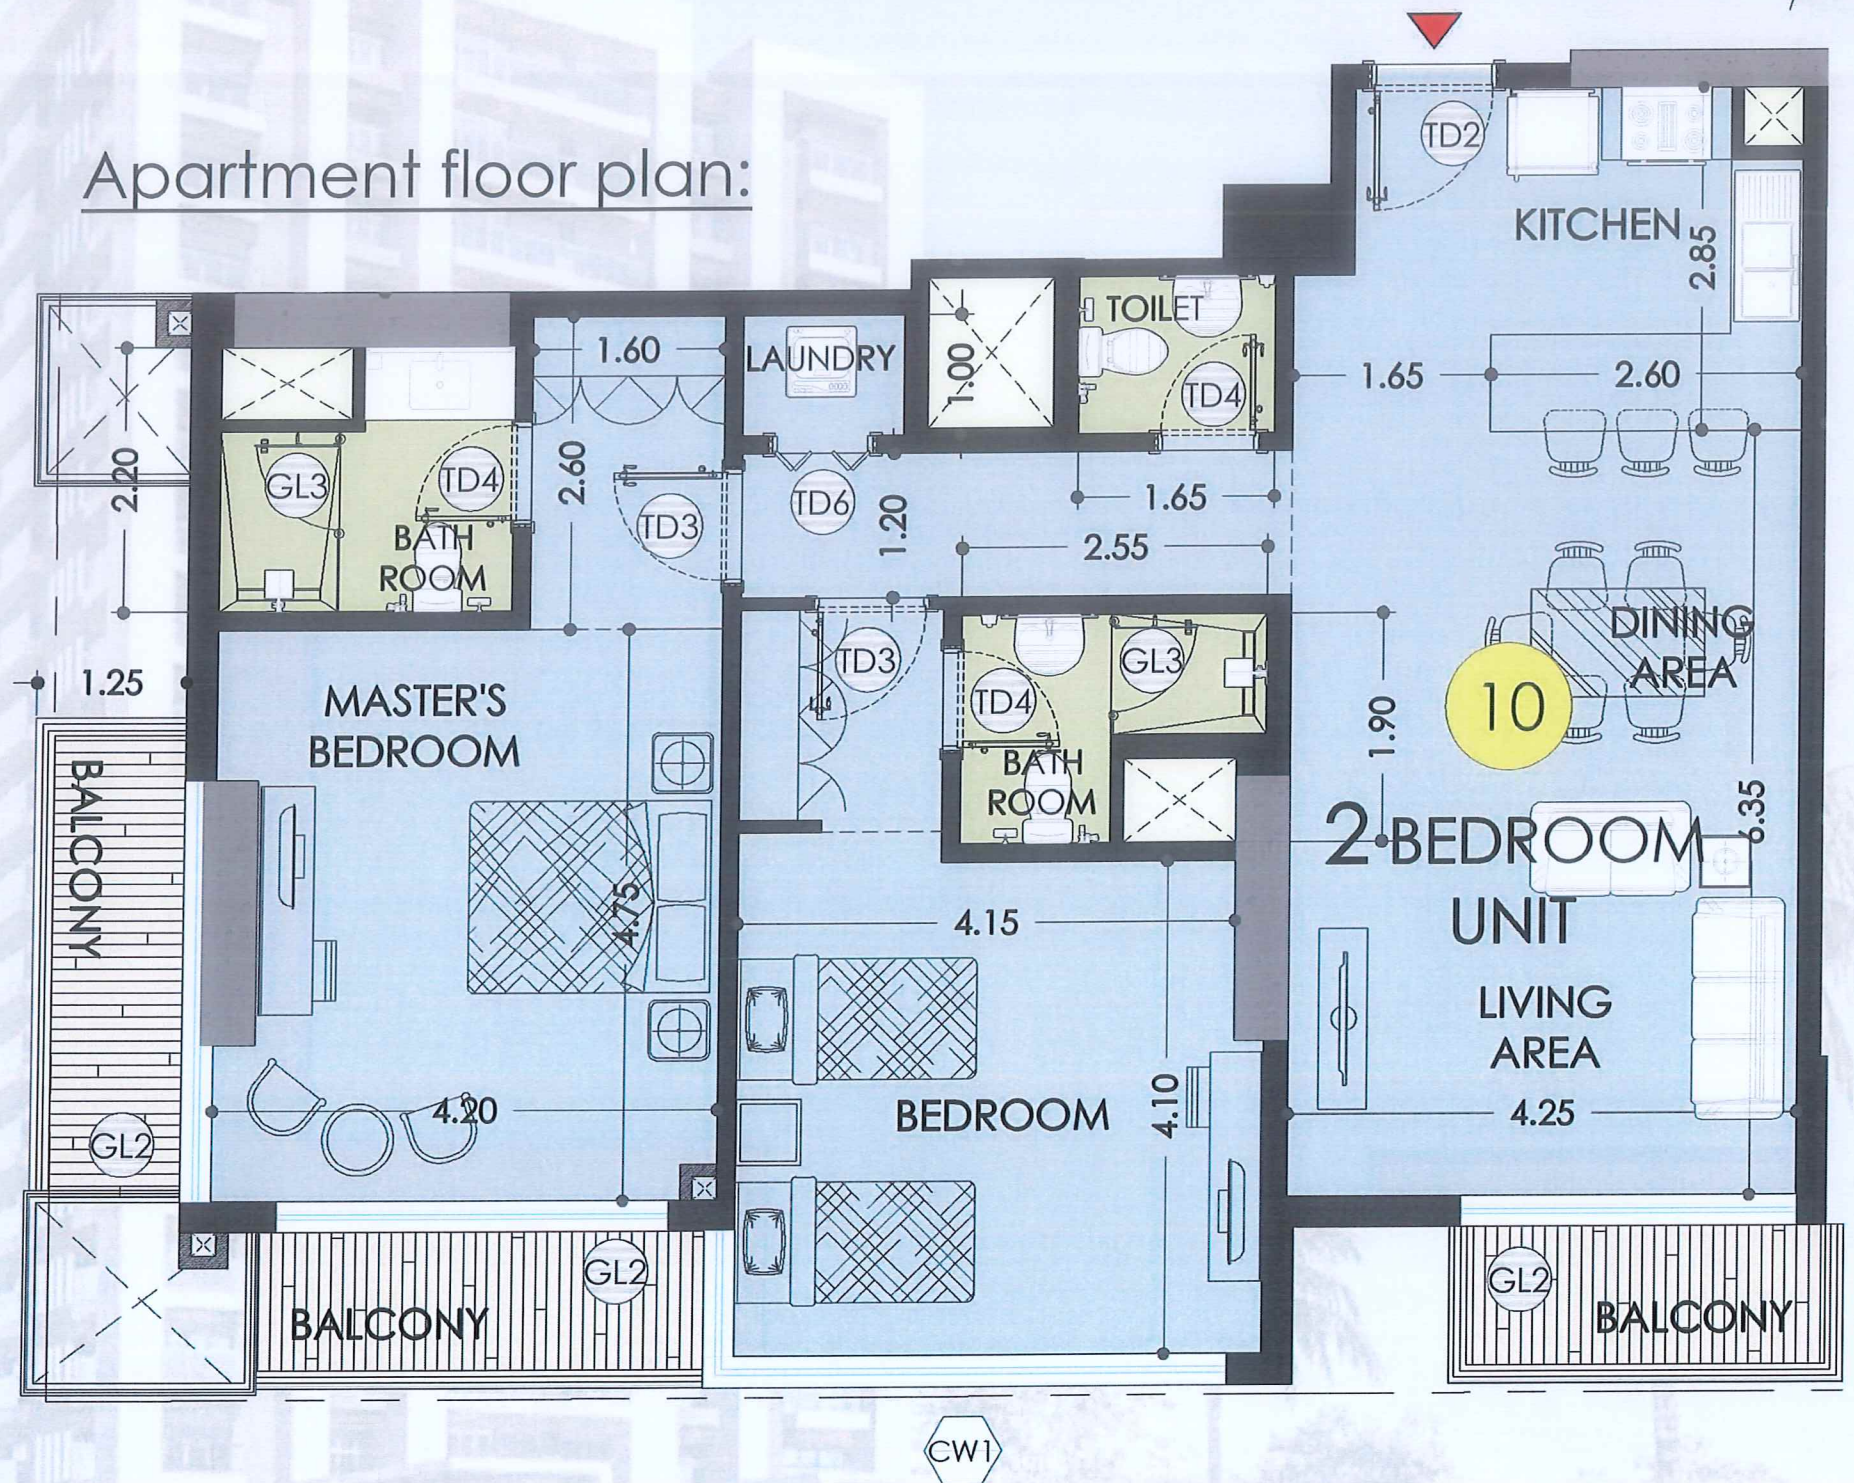

MARINA - 07 APARTMENT - 10

GROSS AREA = 163.58 sqm (Including Balcony)